


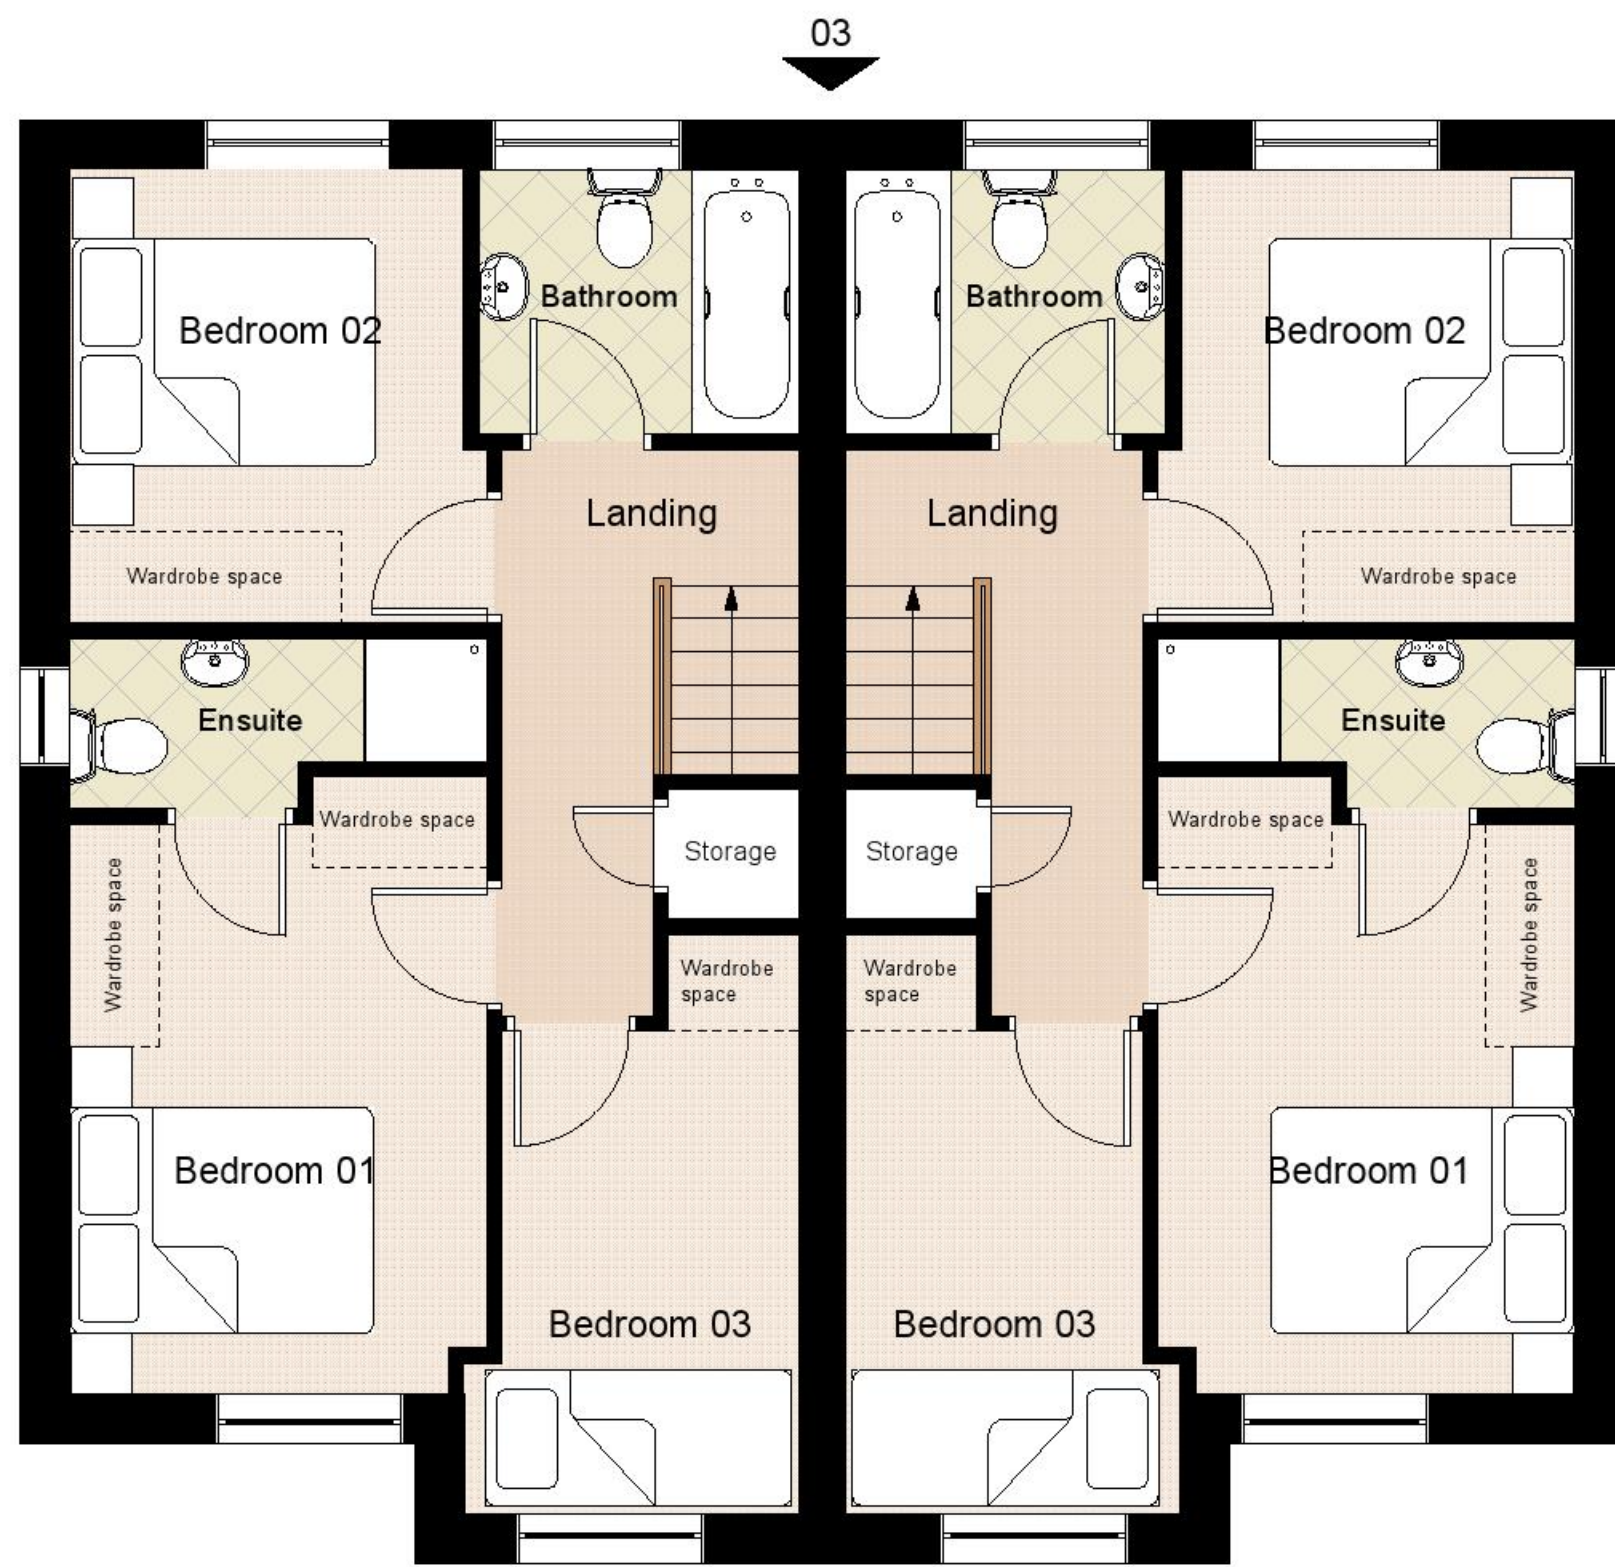


FIRST FLOOR PLAN | 1:50




FRONT ELEVATION (01) | 1:50



SIDE ELEVATION (02) | 1:50

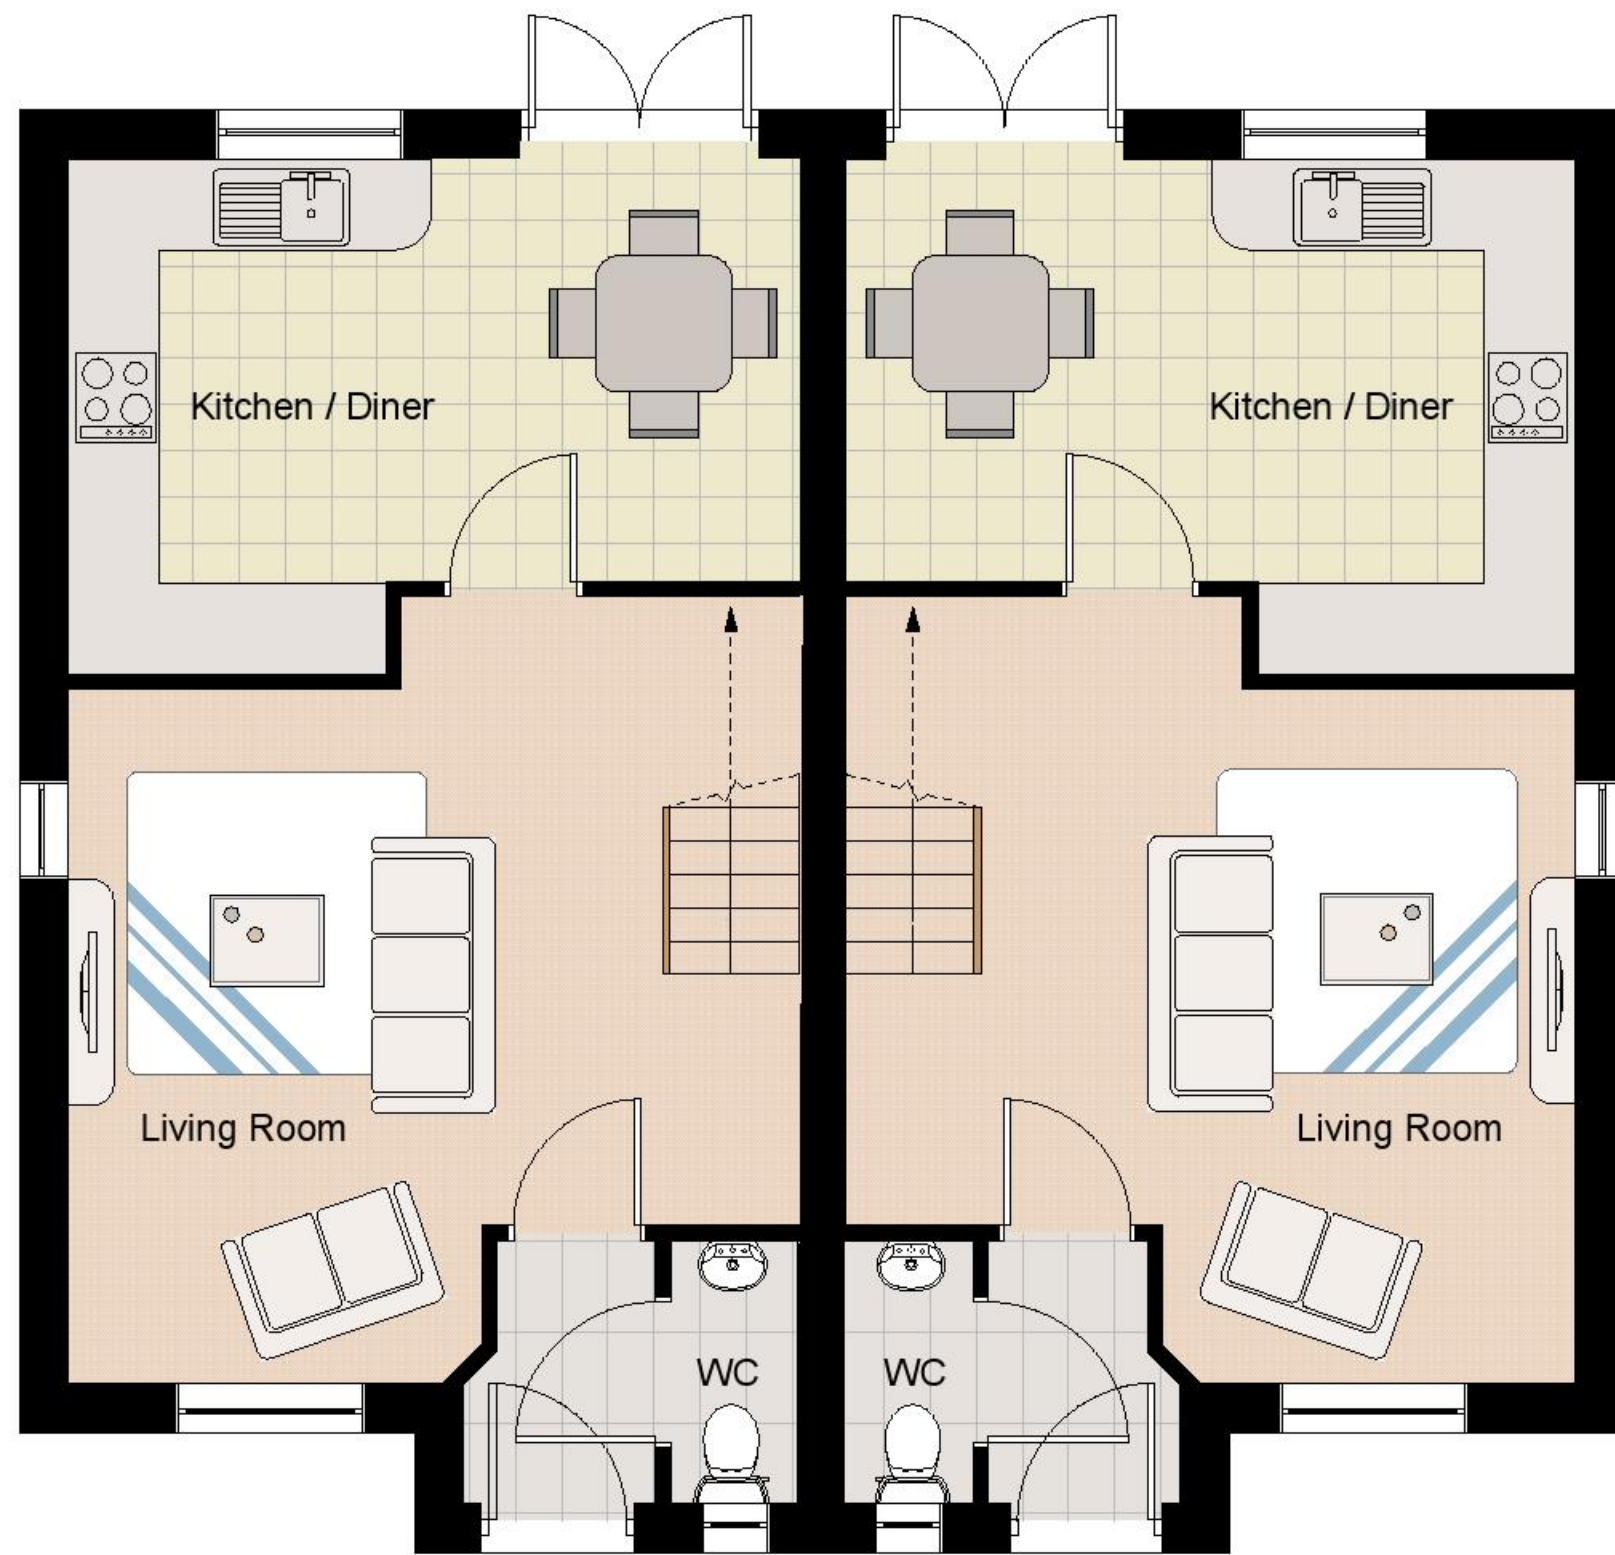

GROUND FLOOR PLAN | 1:50

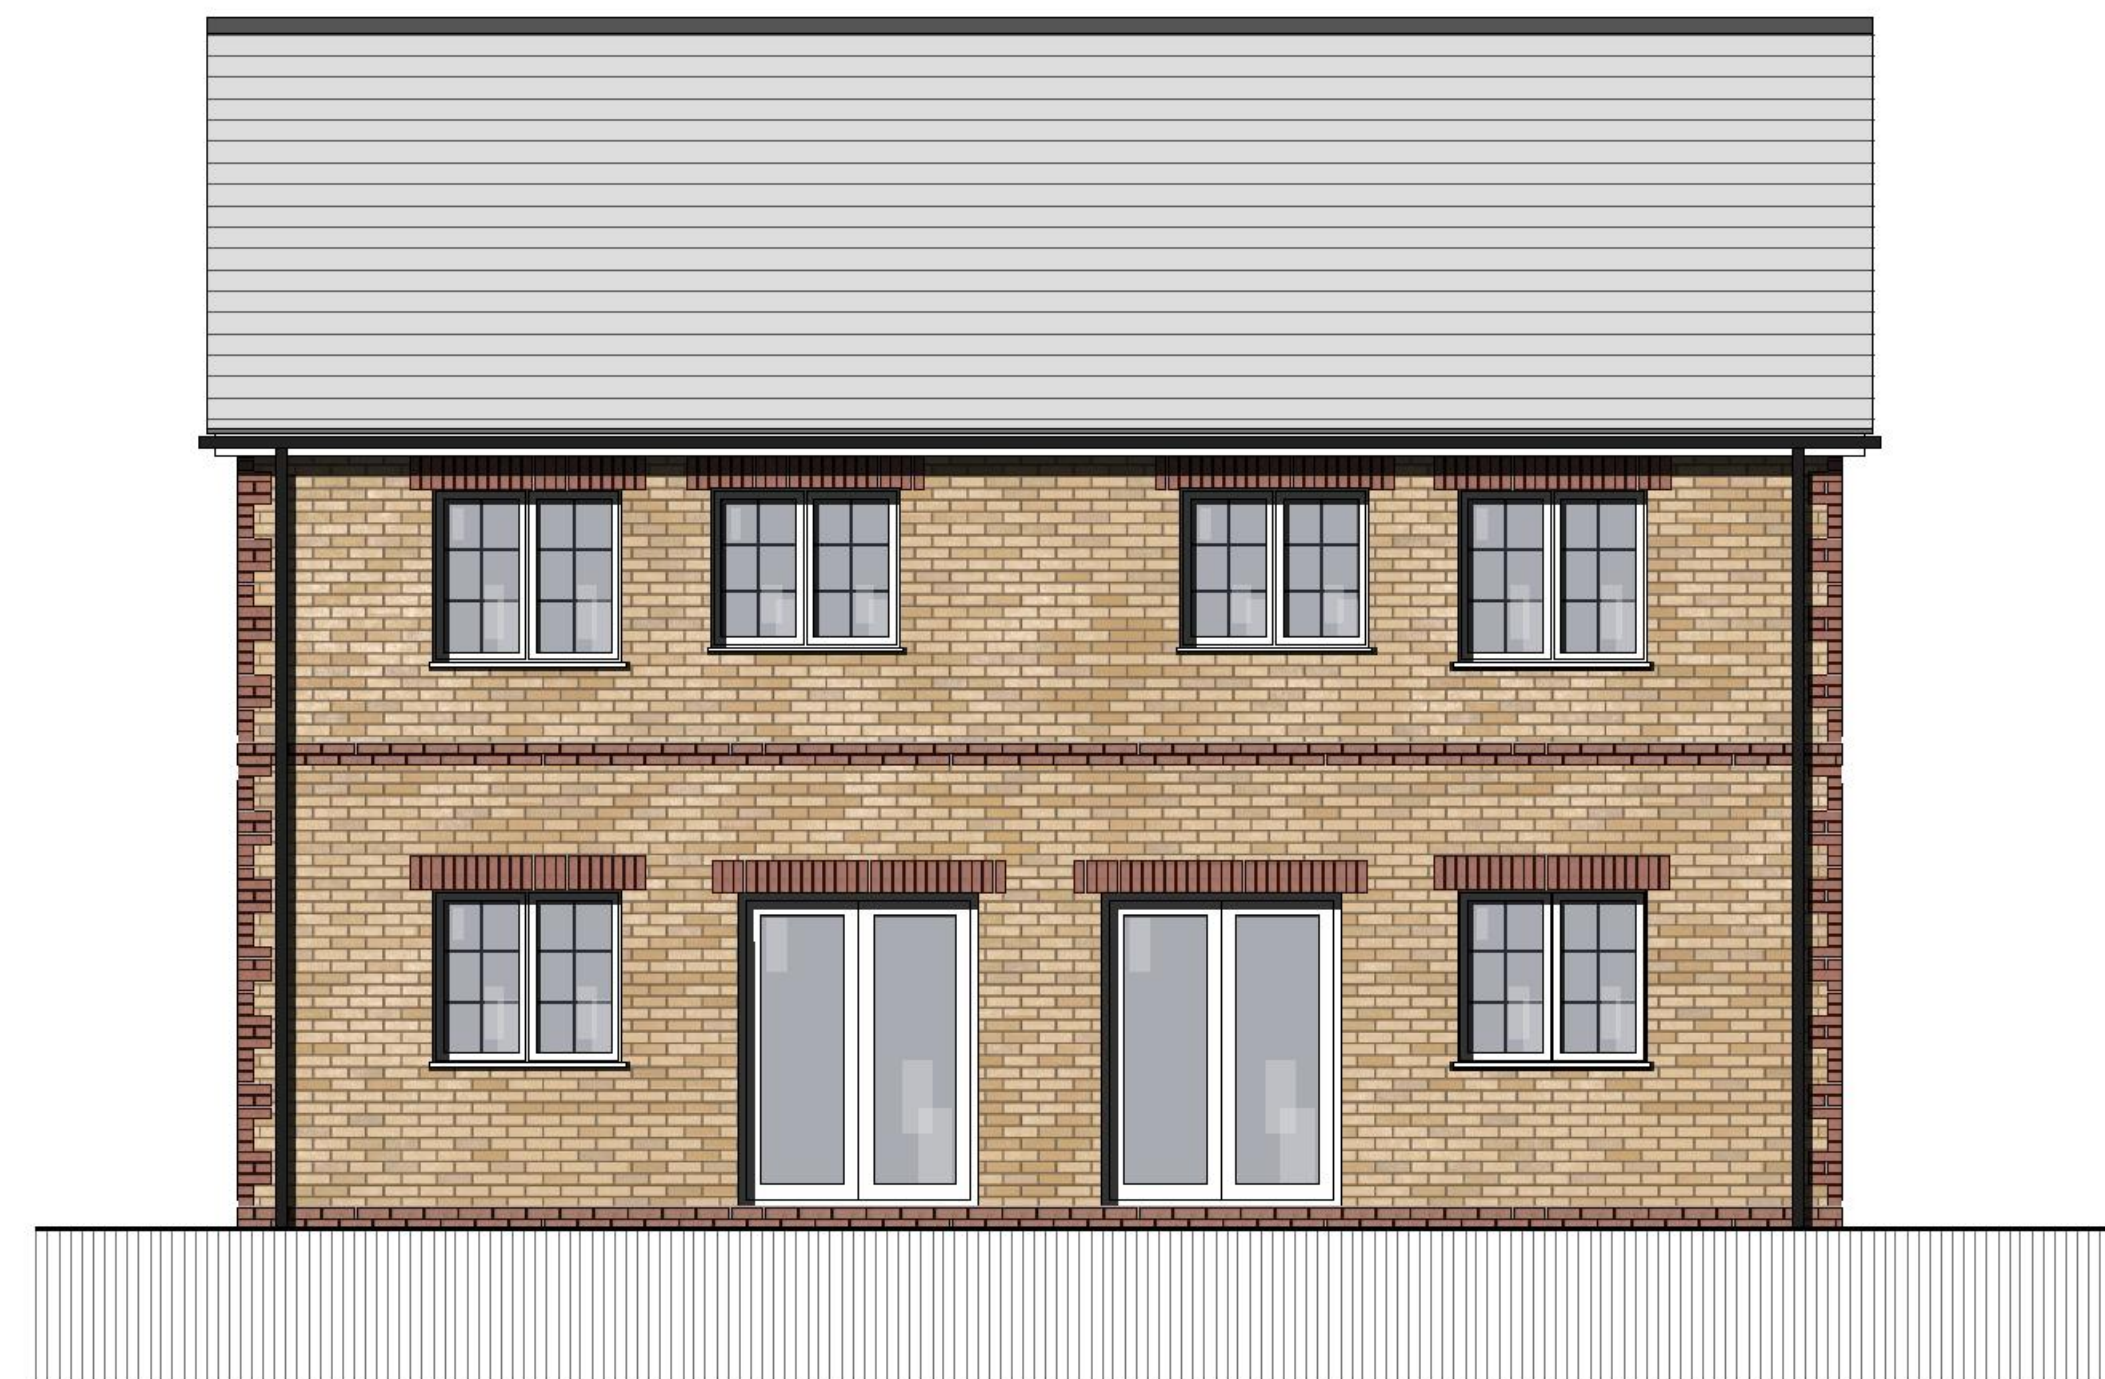

REAR ELEVATION (03) | 1:50



SIDE ELEVATION (04) | 1:50