



SECOND FLOOR PLAN | 1:50

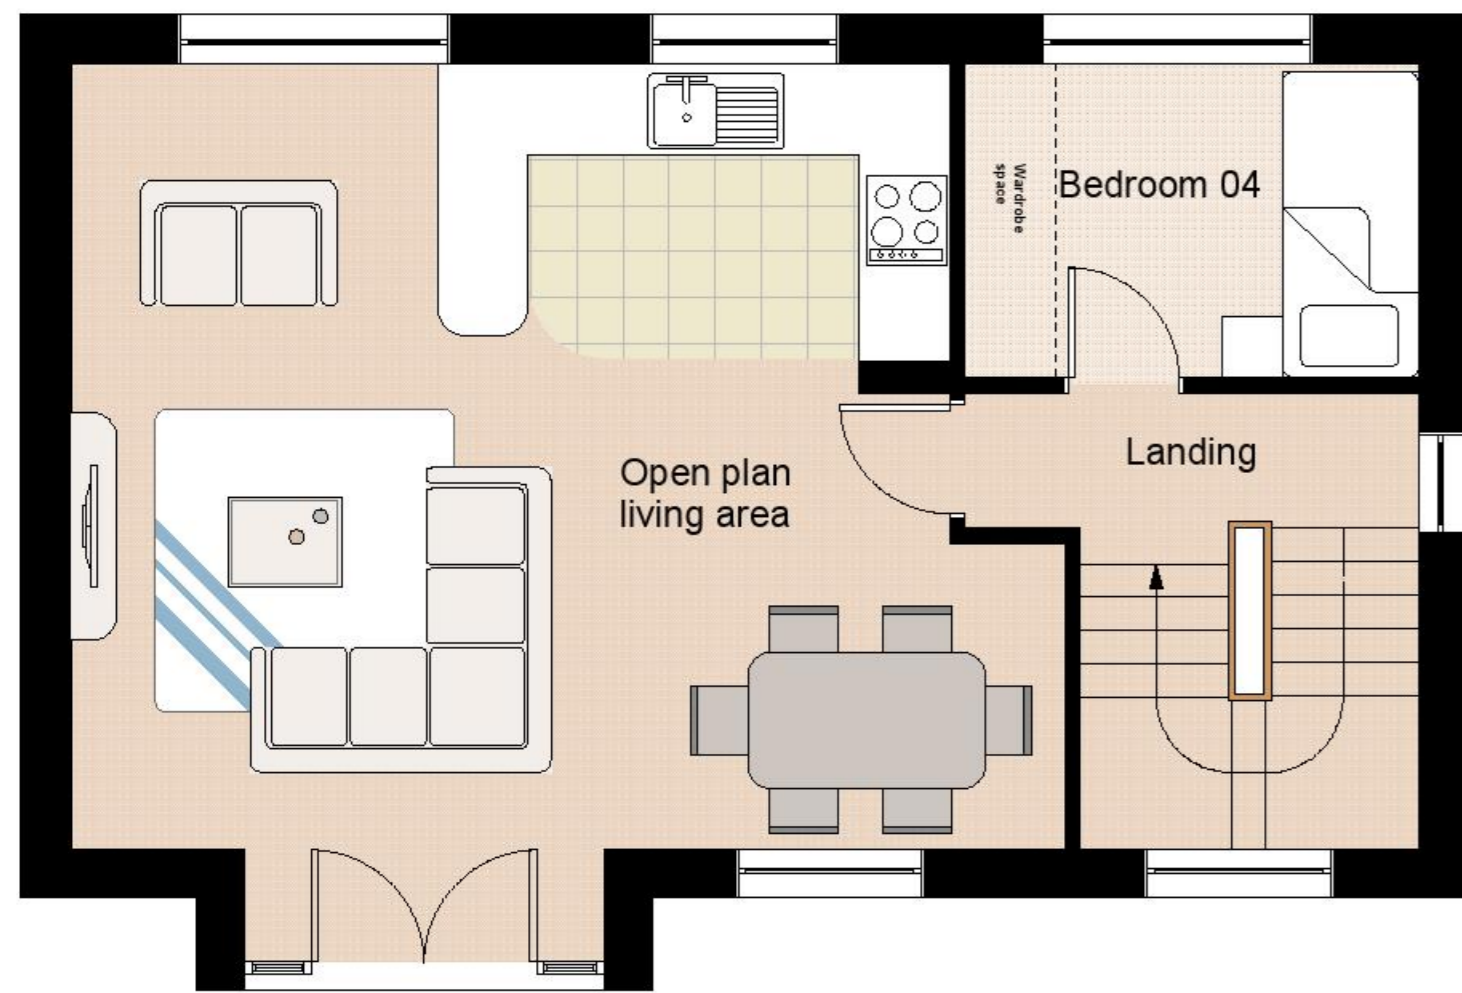

FIRST FLOOR PLAN | 1:50

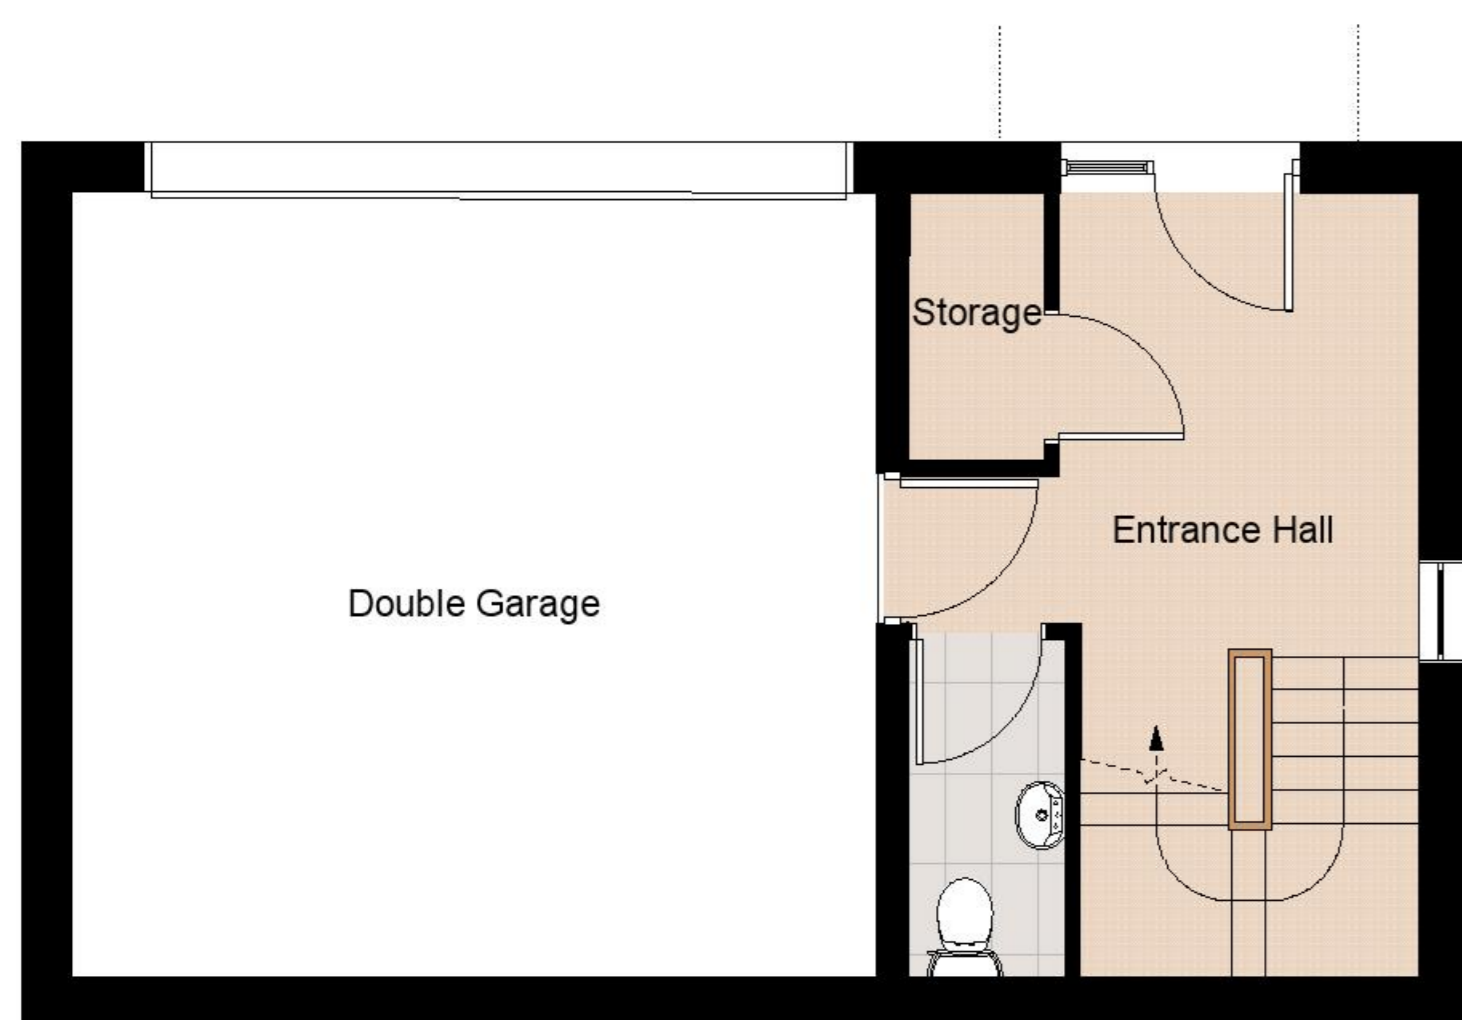


GROUND FLOOR PLAN | 1:50



FRONT ELEVATION (01) | 1:50



SIDE ELEVATION (02) | 1:50

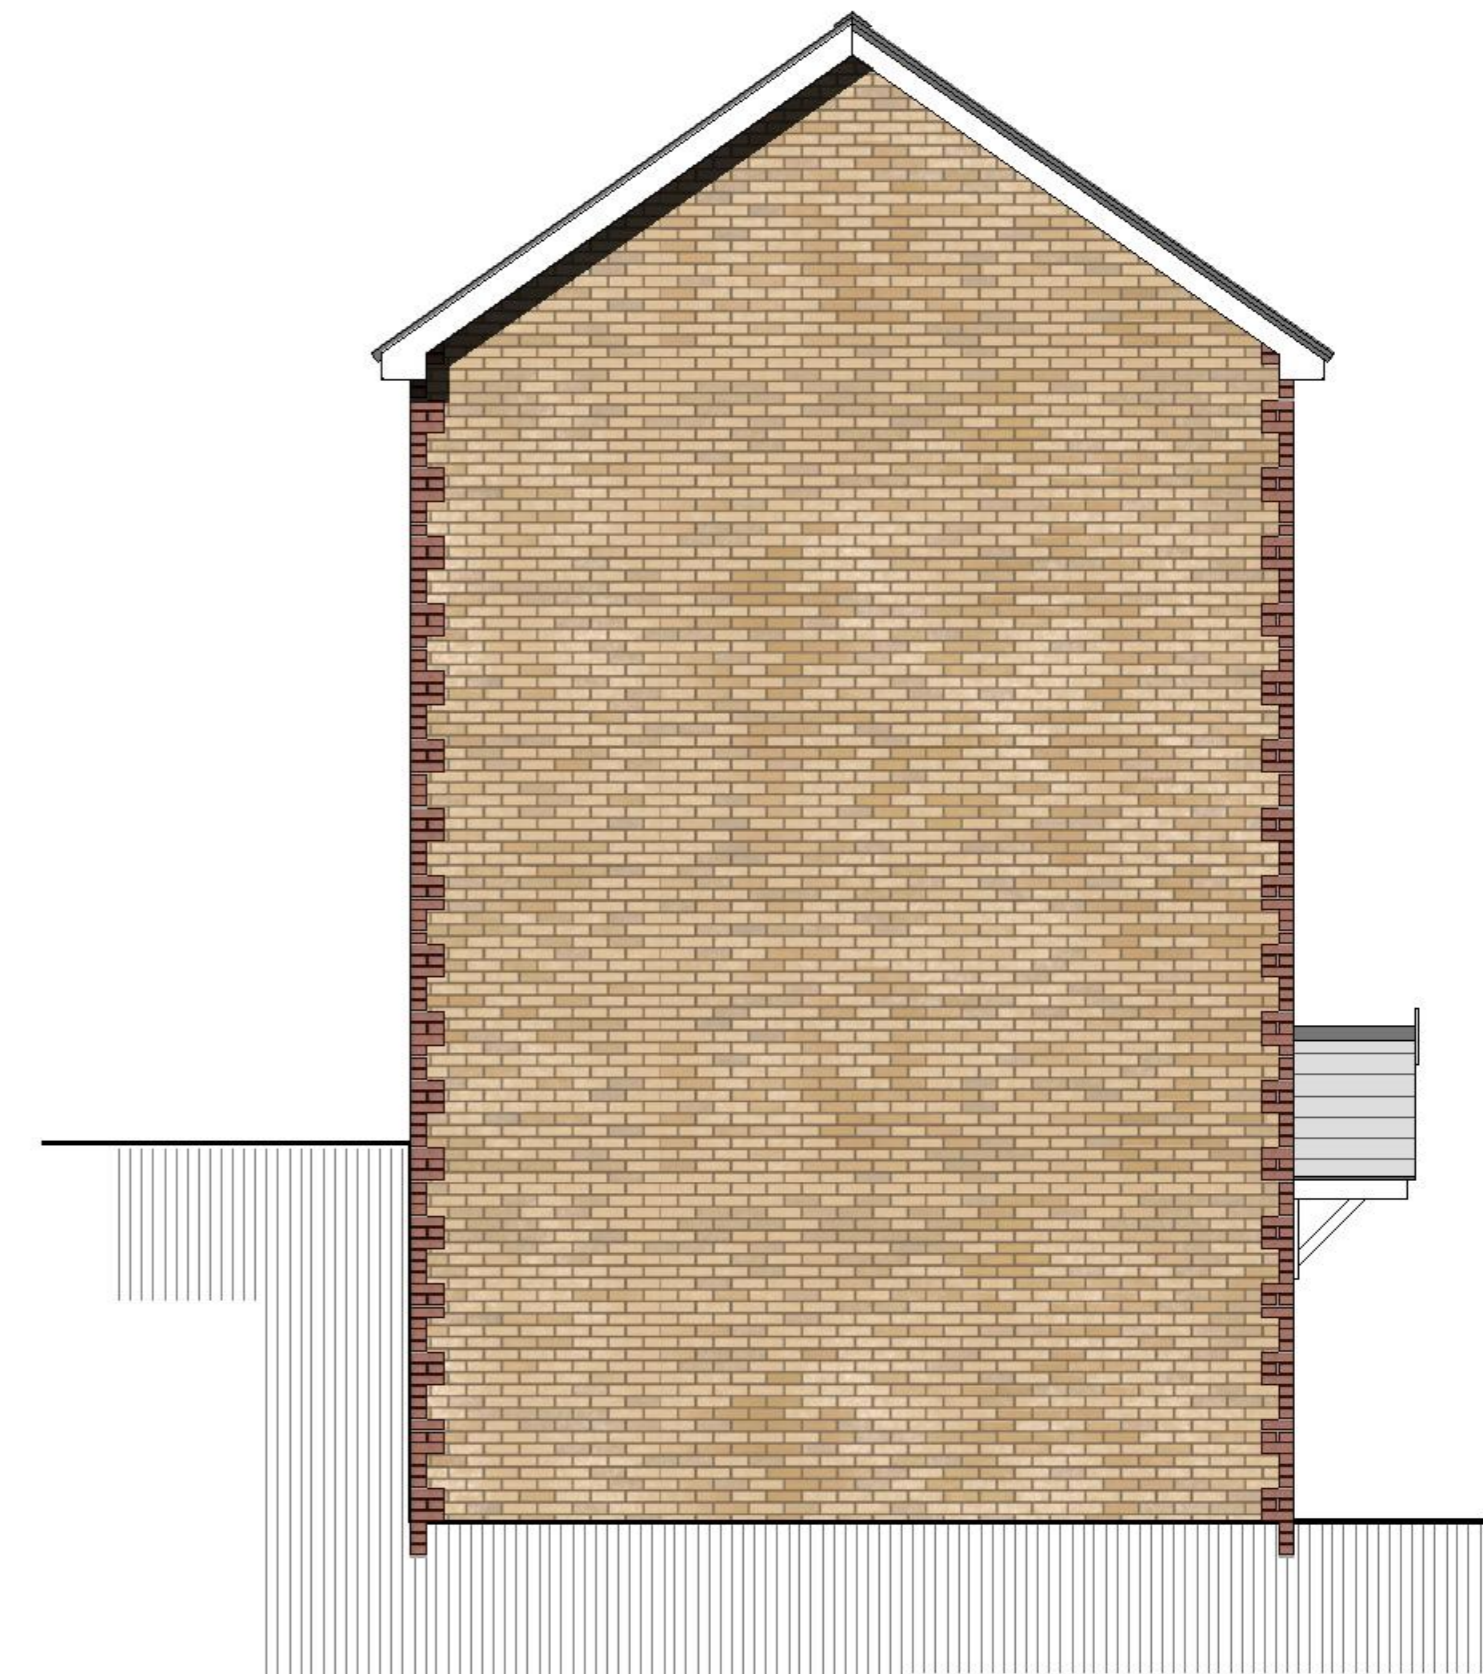

SIDE ELEVATION (04) | 1:50